


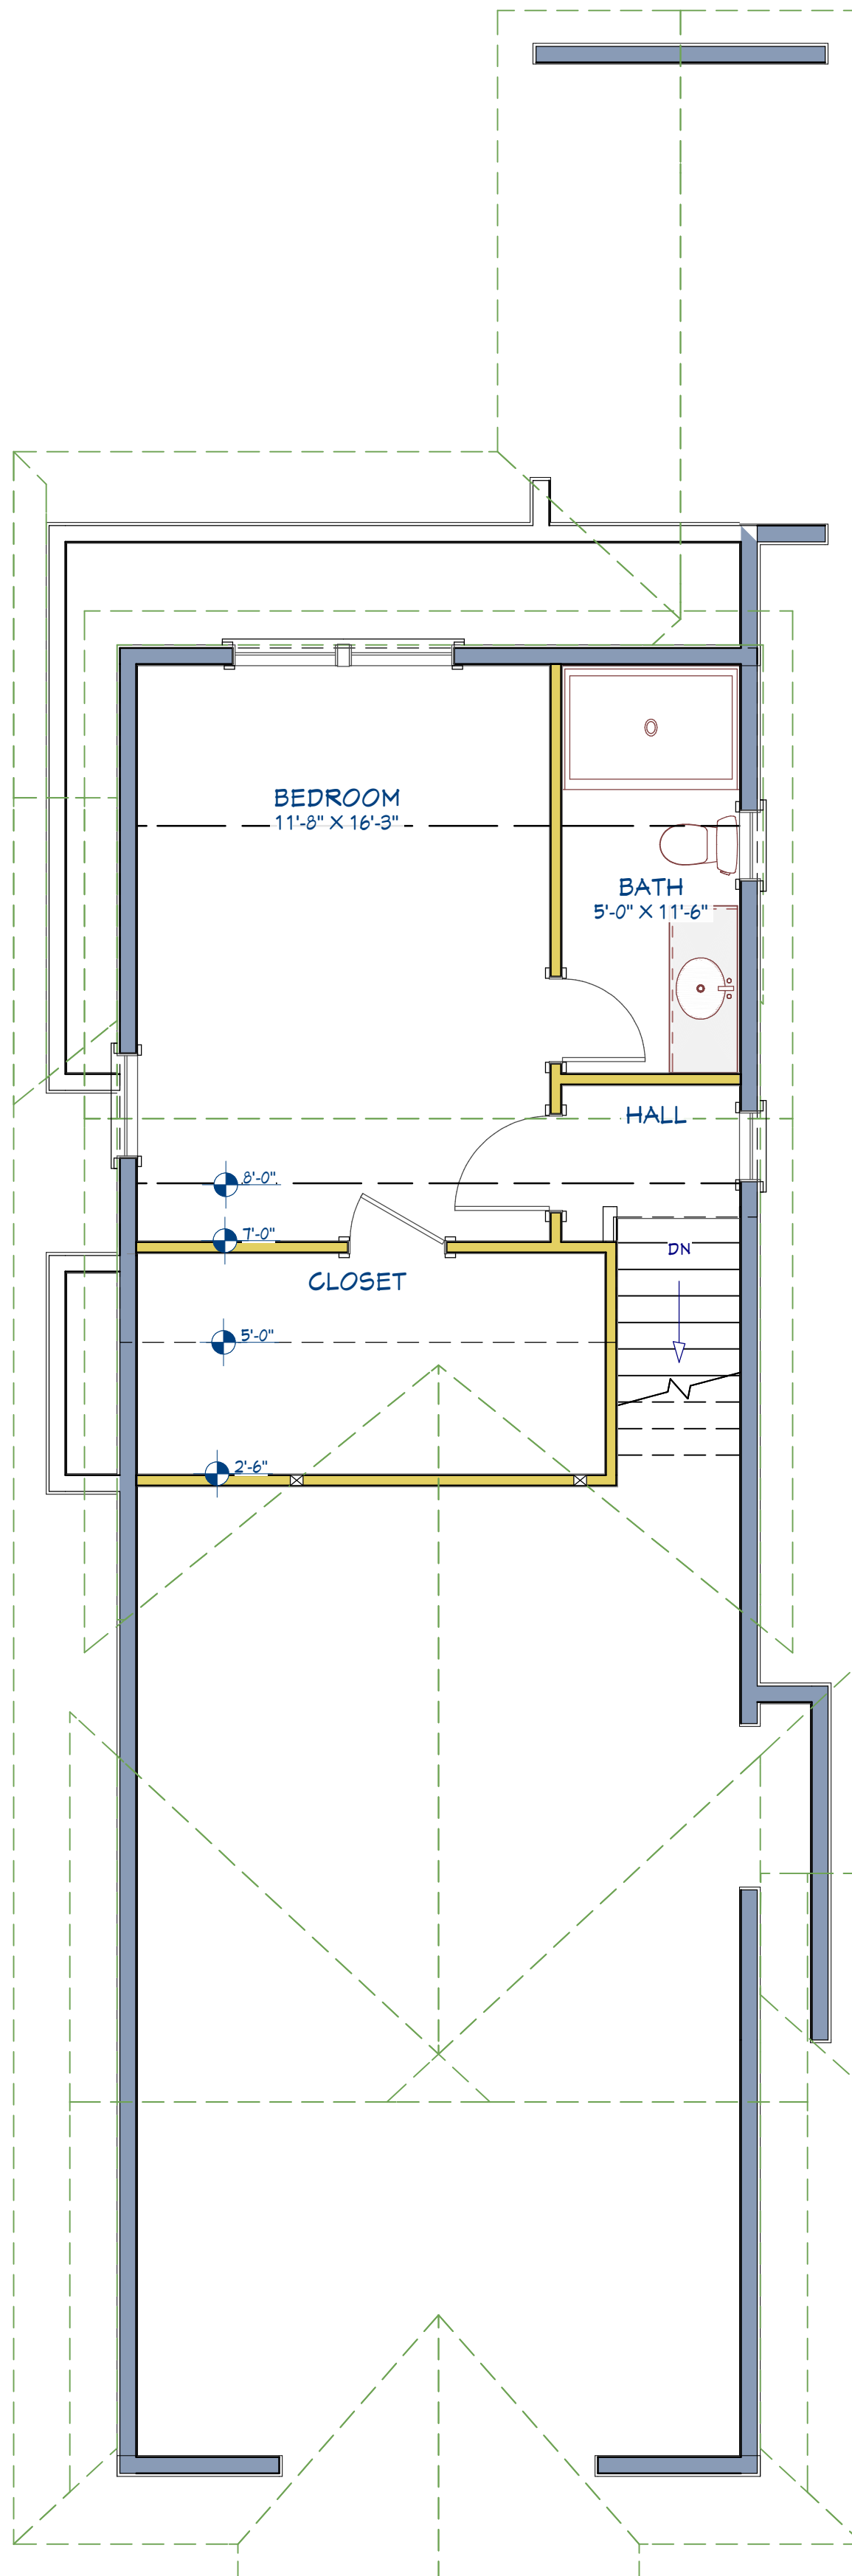

LIVING AREA
304 SQ FT